[illegible]

Drawn by:	CAD	Date:
Checked by:		
Reviewed by:		
Chief, Survey Unit		
Approved:		
		Chief, Navigation and Maintenance Section

U.S. ARMY ENGINEER DISTRICT  
CORPS OF ENGINEERS  
BUFFALO, NEW YORK 14207-3199

HURON HARBOR, OHIO


AFTER CONTRACT DREDGING SOUNDINGS 2003

SCALE: 1" = 100'

SCALE OF FEET  
20.0 50.0 100.0

Sheet  
reference  
number:  
**03S-HUR-31**

Sheet **1** of **3**

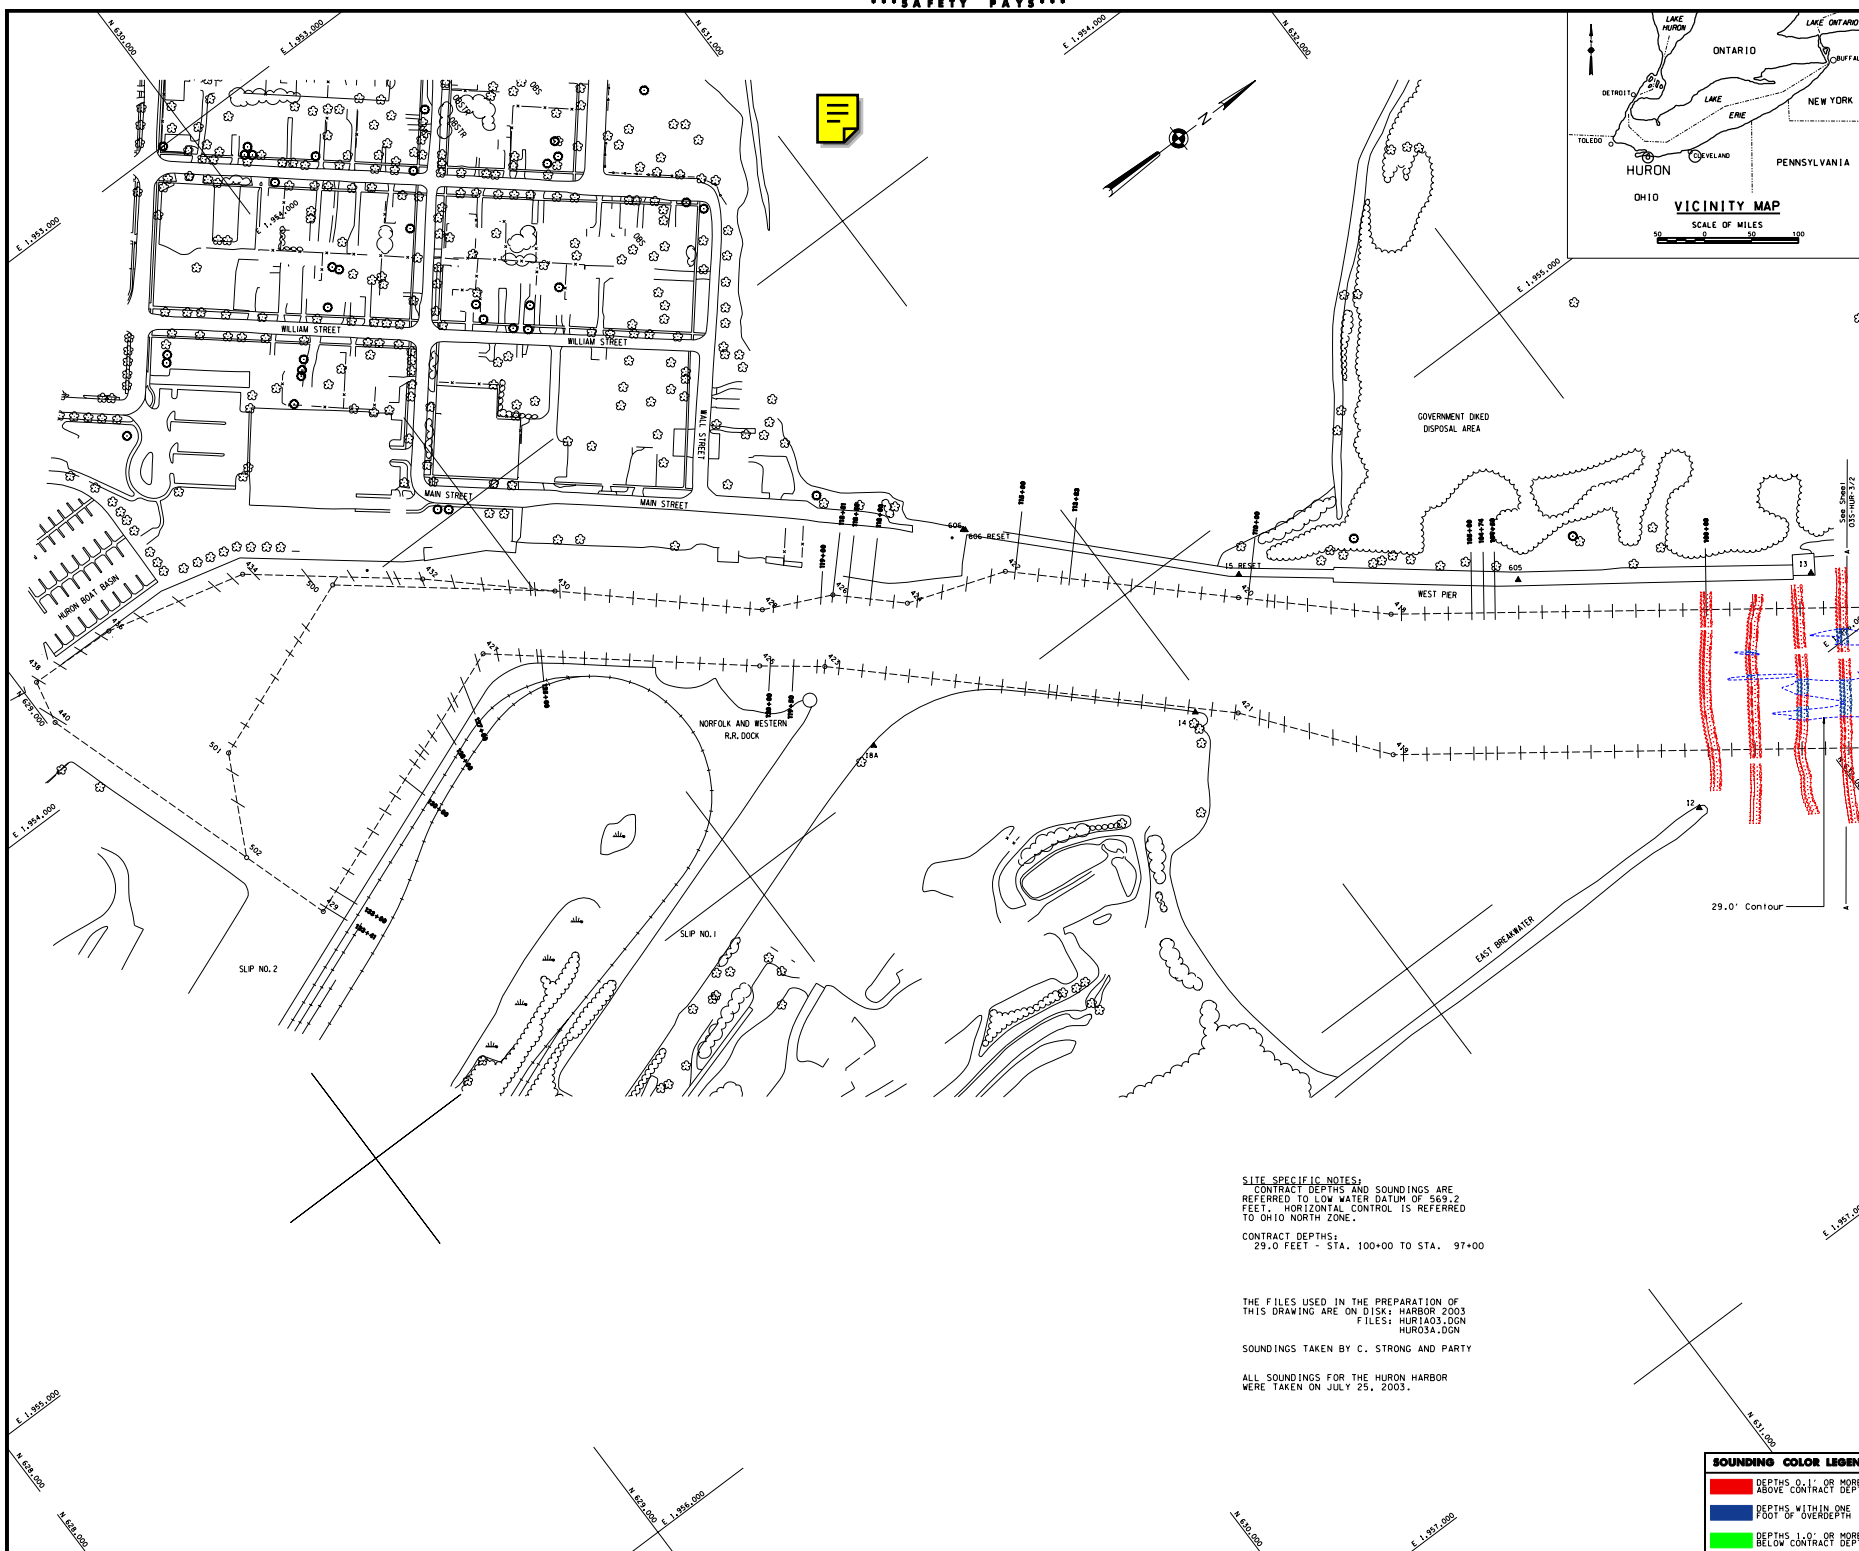

SITE SPECIFIC NOTES:  
CONTRACT DEPTHS AND SOUNDINGS ARE  
REFERRED TO LOW WATER DATUM OF 569.2  
FEET. HORIZONTAL CONTROL IS REFERRED  
TO OHIO NORTH ZONE.




CONTRACT DEPTHS:  
29.0 FEET - STA. 100+00 TO STA. 97+00

THE FILES USED IN THE PREPARATION OF  
THIS DRAWING ARE ON DISK: HARBOR 2003  
FILES: HUR1A03.DGN

SOUNDINGS TAKEN BY C. STRONG AND PART

ALL SOUNDINGS FOR THE HURON HARBOR  
WERE TAKEN ON JULY 25, 2003.

**SOUNDING COLOR LEGEND**

	DEPTHS 0.1' OR MORE ABOVE CONTRACT DEPTH
	DEPTHS WITHIN ONE FOOT OF OVERDEPTH
	DEPTHS 1.0' OR MORE BELOW CONTRACT DEPTH